


G1 EXTERIOR ELEVATION - NORTH FACADE
1/8" = 1'-0"

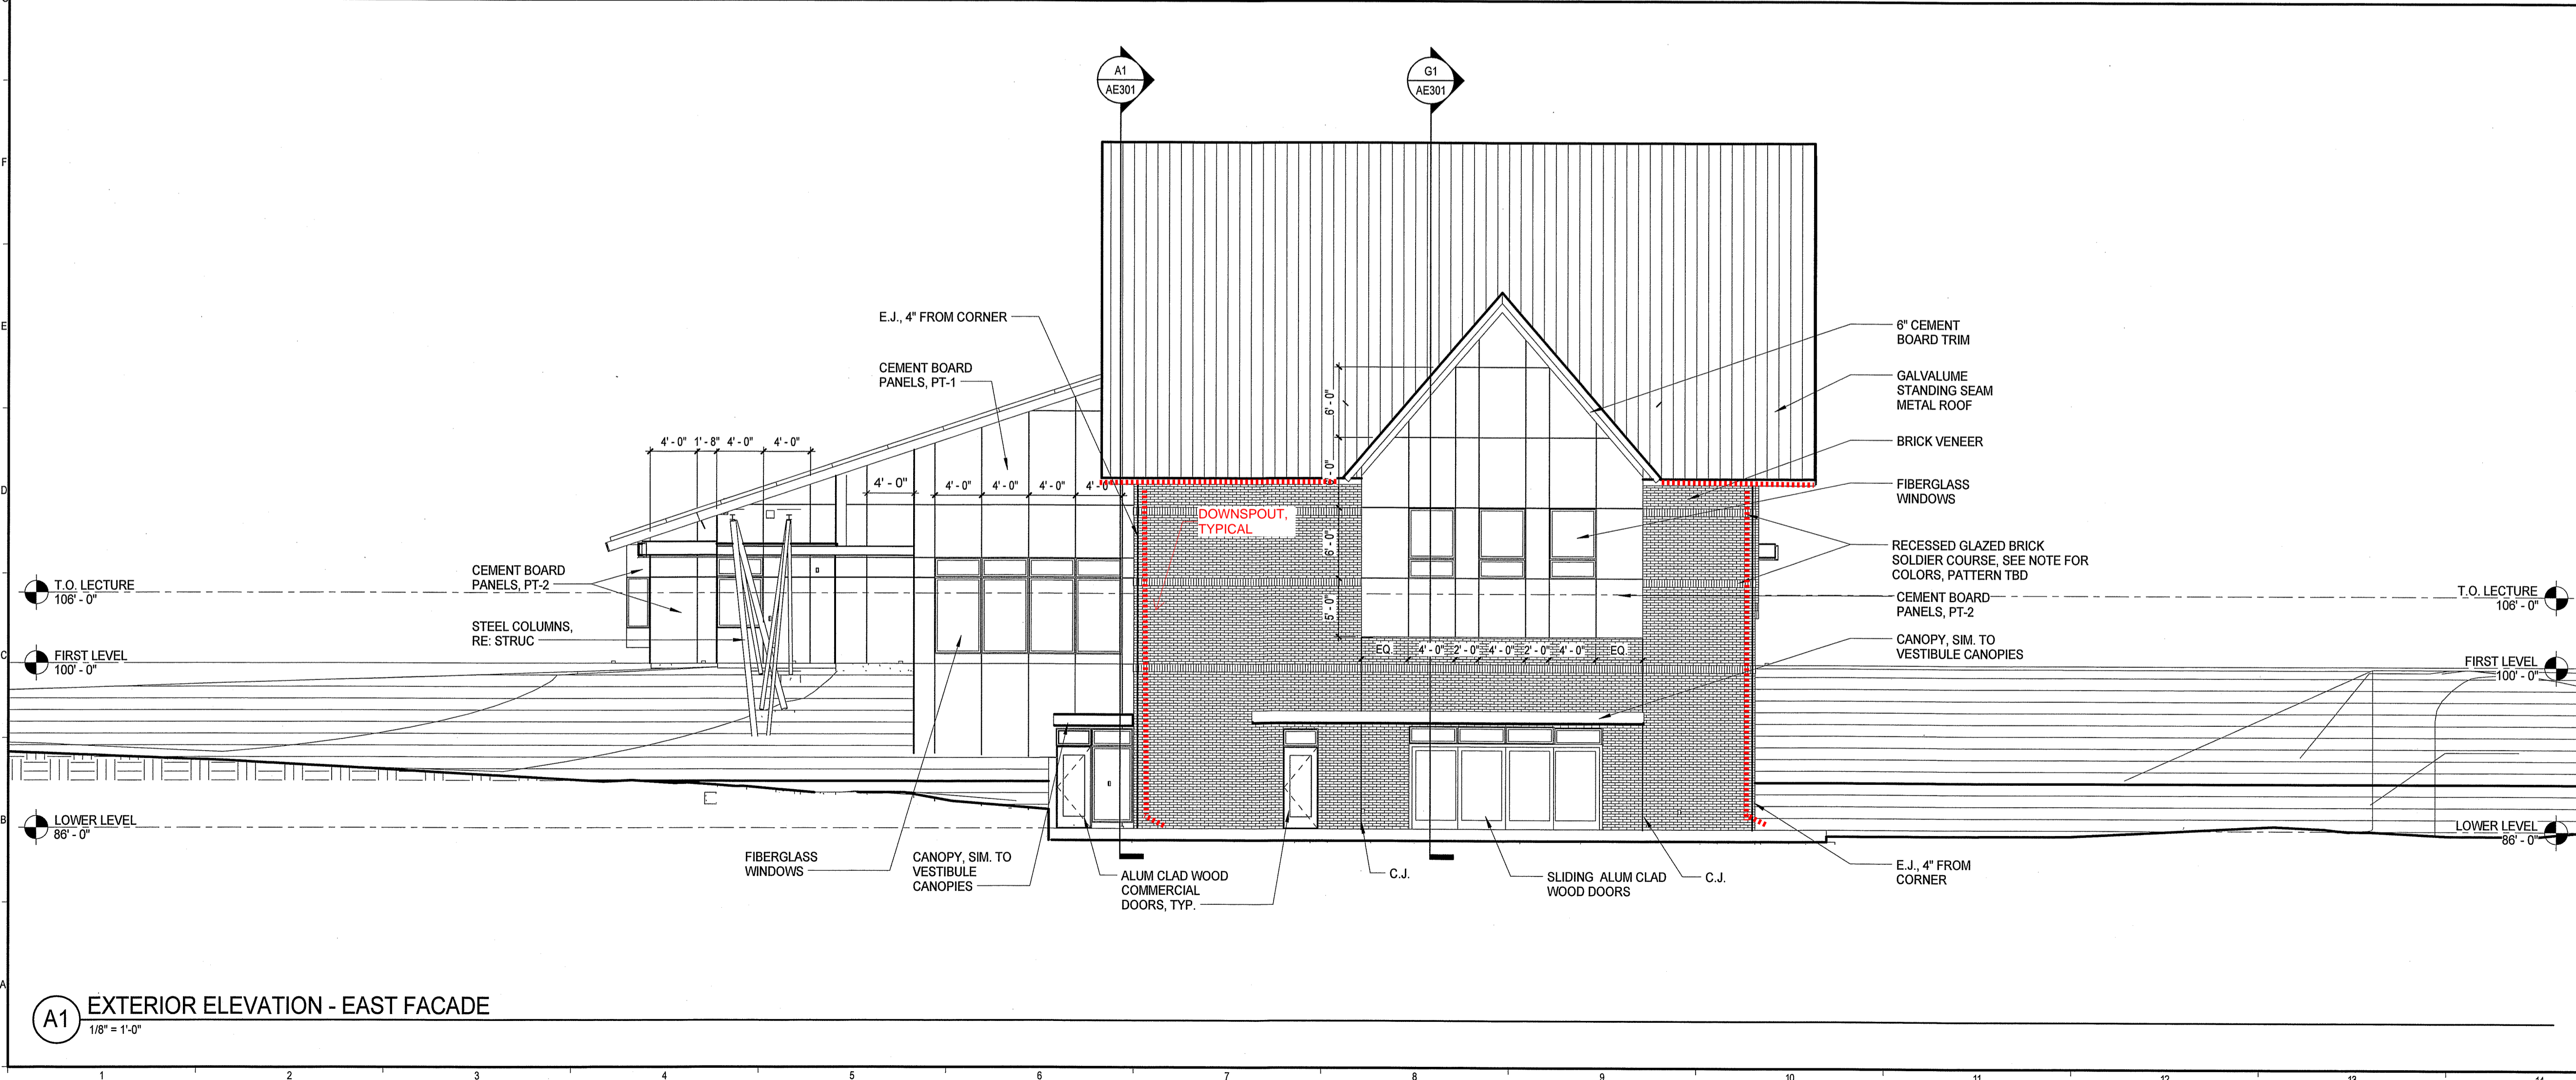

A1 EXTERIOR ELEVATION - EAST FACADE
1/8" = 1'-0"

EXTERIOR COLOR LEGEND:
 GLAZED BRICK COLORS:
 ELGIN BUTLER:
 #4563, #4878, #4587, #4174, #4485, #4039
 PT-1: TBD
 PT-2: TBD
 PT-3: TBD, UNDERSIDE OF SOFFIT
 PT-4: TBD, TRIM

141 Park Street, Suite 818
 Portland, Maine 04109
 Tel: (207) 726-3666
 Fax: (207) 726-9100
 www.smri.com

ARCHITECT
 BOB BERG
 PLANNING
 INTERIOR DESIGN
 CONSTRUCTION

SMRI


FAIRFIELD, ME

ISSUE FOR CONSTRUCTION
 07-26-13

DATE: 12/12
 PROJECT NO: 12112

PROJECT: EXTERIOR ELEVATIONS

SHEET NO: AE201

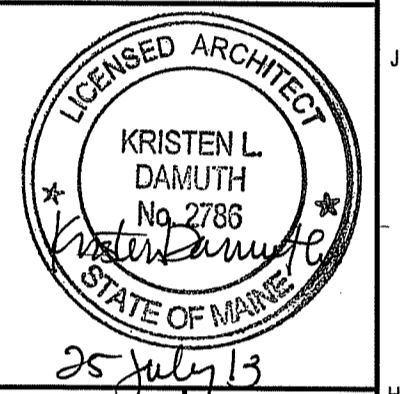

KVCC NEW CLASSROOM AND LAB BUILDING
 FAIRFIELD, ME
 CONSTRUCTION